## **INSTALLATION NOTES:**

- 1. ONE (1) INSTALLATION ANCHOR IS REQUIRED AT EACH ANCHOR LOCATION SHOWN UNLESS OTHERWISE NOTED.
- 2. THE NUMBER OF INSTALLATION ANCHORS DEPICTED IS THE MINIMUM NUMBER OF ANCHORS TO BE USED FOR PRODUCT INSTALLATION.
- 3. INSTALL INDIVIDUAL INSTALLATION ANCHORS WITHIN A TOLERANCE OF ±1/2 INCH OF THE DEPICTED LOCATION IN THE ANCHOR LAYOUT DETAIL (I.E., WITHOUT CONSIDERATION OF TOLERANCES). TOLERANCES ARE NOT CUMULATIVE FROM ONE INSTALLATION ANCHOR TO THE NEXT.
- 4. SHIM AS REQUIRED AT EACH INSTALLATION ANCHOR WITH LOAD BEARING SHIM(S). MAXIMUM ALLOWABLE SHIM STACK TO BE 1/4 INCH. SHIM WHERE SPACE OF 1/16 INCH OR GREATER OCCURS. SHIM(S) SHALL BE CONSTRUCTED OF HIGH DENSITY PLASTIC OR BETTER.
- 5. FOR INSTALLATION INTO WOOD FRAMING USE #14 WOOD **SCREWS** OF SUFFICIENT LENGTH TO ACHIEVE 1 1/2 INCH MINIMUM EMBEDMENT INTO WOOD SUBSTRATE.
- 6. FOR INSTALLATION THROUGH 1X BUCK TO CONCRETE/MASONRY, OR DIRECTLY INTO CONCRETE/MASONRY, USE 1/4 INCH **DIAMETER ITW TAPCONS** OF SUFFICIENT LENGTH TO ACHIEVE 1 1/4 INCH MINIMUM EMBEDMENT.
- 7. FOR INSTALLATION INTO STEEL STUD FRAME USE #14 GR. 5 **SELF-TAPPING SCREWS** OF SUFFICIENT LENGTH TO ACHIEVE A MINIMUM 3 THREADS PENETRATION BEYOND STEEL STRUCTURE.
- FOR INSTALLATION ANCHORS THROUGH HINGES ONLY USE #12 WOOD SCREWS, 3/16 INCH DIAMETER ITW TAPCONS, OR #12 **SELF-TAPPING SCREWS** THROUGH EACH OF THE 3 HINGES ADHERING TO EMBEDMENT & EDGE DISTANCE REQUIREMENTS LISTED IN NOTES 5-7 ABOVE. USE ADDITIONAL #14 WOOD SCREWS. 1/4 INCH DIAMETER ITW TAPCONS. OR #14 **SELF-TAPPING SCREWS** THROUGH THE FRAME.
- 9. MINIMUM EMBEDMENT AND EDGE DISTANCE EXCLUDE WALL FINISHES, INCLUDING BUT NOT LIMITED TO STUCCO, FOAM, BRICK VENEER, AND SIDING.
- 10. INSTALLATION ANCHORS AND ASSOCIATED HARDWARE MUST BE MADE OF CORROSION RESISTANT MATERIAL OR HAVE A CORROSION RESISTANT COATING.
- 11. FOR HOLLOW BLOCK AND GROUT FILLED BLOCK, DO NOT INSTALL INSTALLATION ANCHORS INTO MORTAR JOINTS. EDGE DISTANCE IS MEASURED FROM FREE EDGE OF BLOCK OR EDGE OF MORTAR JOINT INTO FACE SHELL OF BLOCK.
- 12. INSTALLATION ANCHORS SHALL BE INSTALLED IN ACCORDANCE WITH ANCHOR MANUFACTURER'S INSTALLATION INSTRUCTIONS, AND ANCHORS SHALL NOT BE USED IN SUBSTRATES WITH STRENGTHS LESS THAN THE MINIMUM STRENGTH SPECIFIED BY THE ANCHOR MANUFACTURER.
- 13. INSTALLATION ANCHOR CAPACITIES FOR PRODUCTS HEREIN ARE BASED ON SUBSTRATE MATERIALS WITH THE FOLLOWING
  - A. WOOD MINIMUM SPECIFIC GRAVITY OF 0.42.
  - B. CONCRETE -MINIMUM COMPRESSIVE STRENGTH OF 3000 PSI.
  - C. MASONRY STRENGTH CONFORMANCE TO ASTM C-90.
  - D. STEEL MINIMUM YIELD STRENGTH OF 33 KSI. MINIMUM WALL THICKNESS OF 48 MILS (18 GAUGE).

# PLYCO CORPORATION

## SERIES 20EV FLUSH STEEL INSWING DOOR (NON-IMPACT)


### **GENERAL NOTES:**

- 1. THE PRODUCT SHOWN HEREIN IS DESIGNED AND MANUFACTURED TO COMPLY WITH THE 2018 INTERNATIONAL BUILDING CODE (IBC) AND 2018 INTERNATIONAL RESIDENTIAL CODE (IRC) AND HAS BEEN **EVALUATED ACCORDING TO THE FOLLOWING:** 
  - ASTM E330-14
- 2. ADEQUACY OF THE EXISTING STRUCTURAL CONCRETE/MASONRY AND 2X FRAMING AS A MAIN WIND FORCE RESISTING SYSTEM CAPABLE OF WITHSTANDING AND TRANSFERRING APPLIED PRODUCT LOADS TO THE FOUNDATION IS THE RESPONSIBILITY OF THE ENGINEER OR ARCHITECT OF RECORD FOR THE PROJECT OF INSTALLATION.
- 3. 1X AND 2X BUCKS (WHEN USED) SHALL BE DESIGNED AND ANCHORED TO PROPERLY TRANSFER ALL LOADS TO THE STRUCTURE. BUCK DESIGN AND INSTALLATION IS THE RESPONSIBILITY OF THE ENGINEER OR ARCHITECT OF RECORD FOR THE PROJECT OF INSTALLATION.
- 4. THE INSTALLATION DETAILS DESCRIBED HEREIN ARE GENERIC AND MAY NOT REFLECT ACTUAL CONDITIONS FOR A SPECIFIC SITE. IF SITE CONDITIONS CAUSE INSTALLATION TO DEVIATE FROM THE REQUIREMENTS DETAILED HEREIN, A LICENSED ENGINEER OR ARCHITECT SHALL PREPARE SITE SPECIFIC DOCUMENTS FOR USE WITH THIS DOCUMENT.
- 5. APPROVED IMPACT PROTECTIVE SYSTEM IS REQUIRED ON THIS PRODUCT IN AREAS REQUIRING IMPACT RESISTANCE.
- 6. FRAME MATERIAL: ALUMINUM 6063-T5 & CS-B STEEL
- 7. DISSIMILAR METALS INCLUDING FASTENERS THAT MAY COME INTO CONTACT WITH ALUMINUM UNIT FRAMING SHALL BE PROTECTED.
- 8. ALL EXPOSED STEEL COMPONENTS ARE GALVANIZED AND SHOP PRIMED.

	TABLE OF CONTENTS		
SHEET	SHEET DESCRIPTION		
1	INSTALLATION & GENERAL NOTES		
2	ELEVATION & ANCHOR LAYOUT		
3	VERTICAL SECTIONS		
4	HORIZONTAL SECTIONS		
5	COMPONENTS & BILL OF MATERIALS		

DESIGN PRESSURE RATING						
LOCK TYPE	FRAME SIZE	DESIGN PRESSURE		MISSILE IMPACT RATING		
SINGLE POINT	51.88" X 85.38"	+45.0 / -45.0 PSF <sup>*</sup>	W/O WATER INFILTRATION	NON-IMPACT		
SINGLE POINT W/ DEAD BOLT	51.75" X 85.38"	+60.0 / -65.0 PSF*	W/O WATER INFILTRATION	NON-IMPACT		

<sup>\*</sup>UNIT SHALL BE INSTALLED AT LOCATION PROTECTED BY OVERHANG SUCH THE OVERHANG RATIO (OH) = OH LENGTH/OH HEIGHT GREATER THAN 1.0 WHERE WATER INFILTRATION IS REQUIRED.

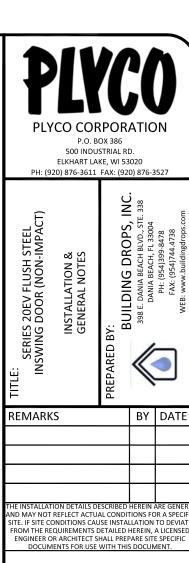

REMARKS		ВҮ	DATE
THE INSTALLATION DETAILS DE AND MAY NOT REFLECT ACTUA	AL CONDIT	IONS FO	

FROM THE REQUIREMENTS DETAILED HEREIN, A LICENSEI DOCUMENTS FOR USE WITH THIS DOCUMENT.



TEXAS P.E. No 118471 BUILDING DROPS, INC E. DANIA BEACH BLVD. # 338 DANIA BEACH, FL 33004

	DATE:	02.13.2
--	-------	---------

DWG. BY: I снк. ву: MS

SCALE:

PCO031 DWG. #:

SHEET:




NTS


OF 5

HFN



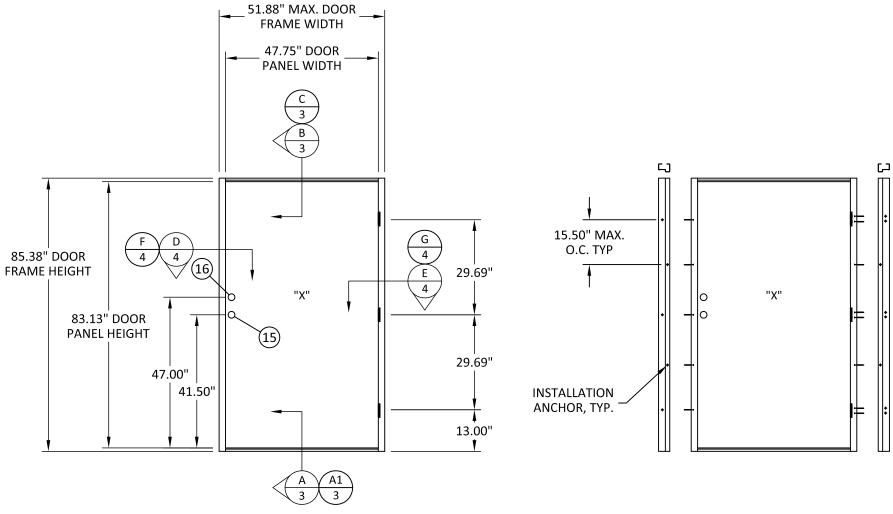


**ANCHOR LAYOUT** 

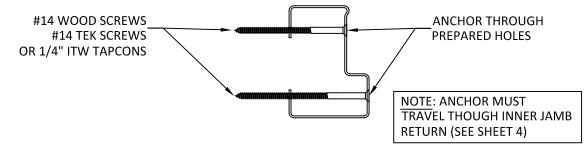

**ELEVATION** 

LOCK JAMB TYP. ANCHOR **PLACEMENT** 

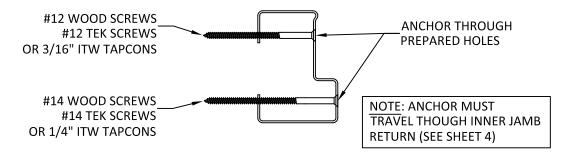

HINGE JAMB TYP. ANCHOR **PLACEMENT** 



500 INDUSTRIAL RD. ELKHART LAKE, WI 53020 PH: (920) 876-3611 FAX: (920) 876-3527


D BY:

BUILDING DROPS, INC.
398 E. DANIA BEACH BLVD., STE. 338
DANIA BEACH FL 3304
PH. (954)399-8478
FAX: (954)744.4738 E: SERIES 20EV FLUSH STEEL INSWING DOOR (NON-IMPACT)

ELEVATION & ANCHOR LAYOUT

REMARKS BY DATE

THE INSTALLATION DETAILS DESCRIBED HEREIN ARE GENERI AND MAY NOT REFLECT ACTUAL CONDITIONS FOR A SPECIFI SITE. IF SITE CONDITIONS CAUSE INSTALLATION TO DEVIATE FROM THE REQUIREMENTS DETAILED HEREIN, A LICENSED ENGINEER OR ARCHITECT SHALL PREPARE SITE SPECIFIC DOCUMENTS FOR USE WITH THIS DOCUMENT.

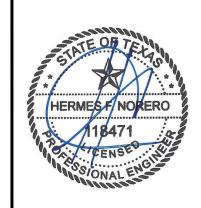

HERMES F. NORERO, P.E. TEXAS P.E. No 118471 BUILDING DROPS, INC 398 E. DANIA BEACH BLVD. # 338 DANIA BEACH, FL 33004 TBPE FIRM No. 13734

NTS

DATE: 02.13.20

DWG. BY: CHK. BY: MS


SCALE:


PCO031 DWG. #:

SHEET:


OF 5

HFN

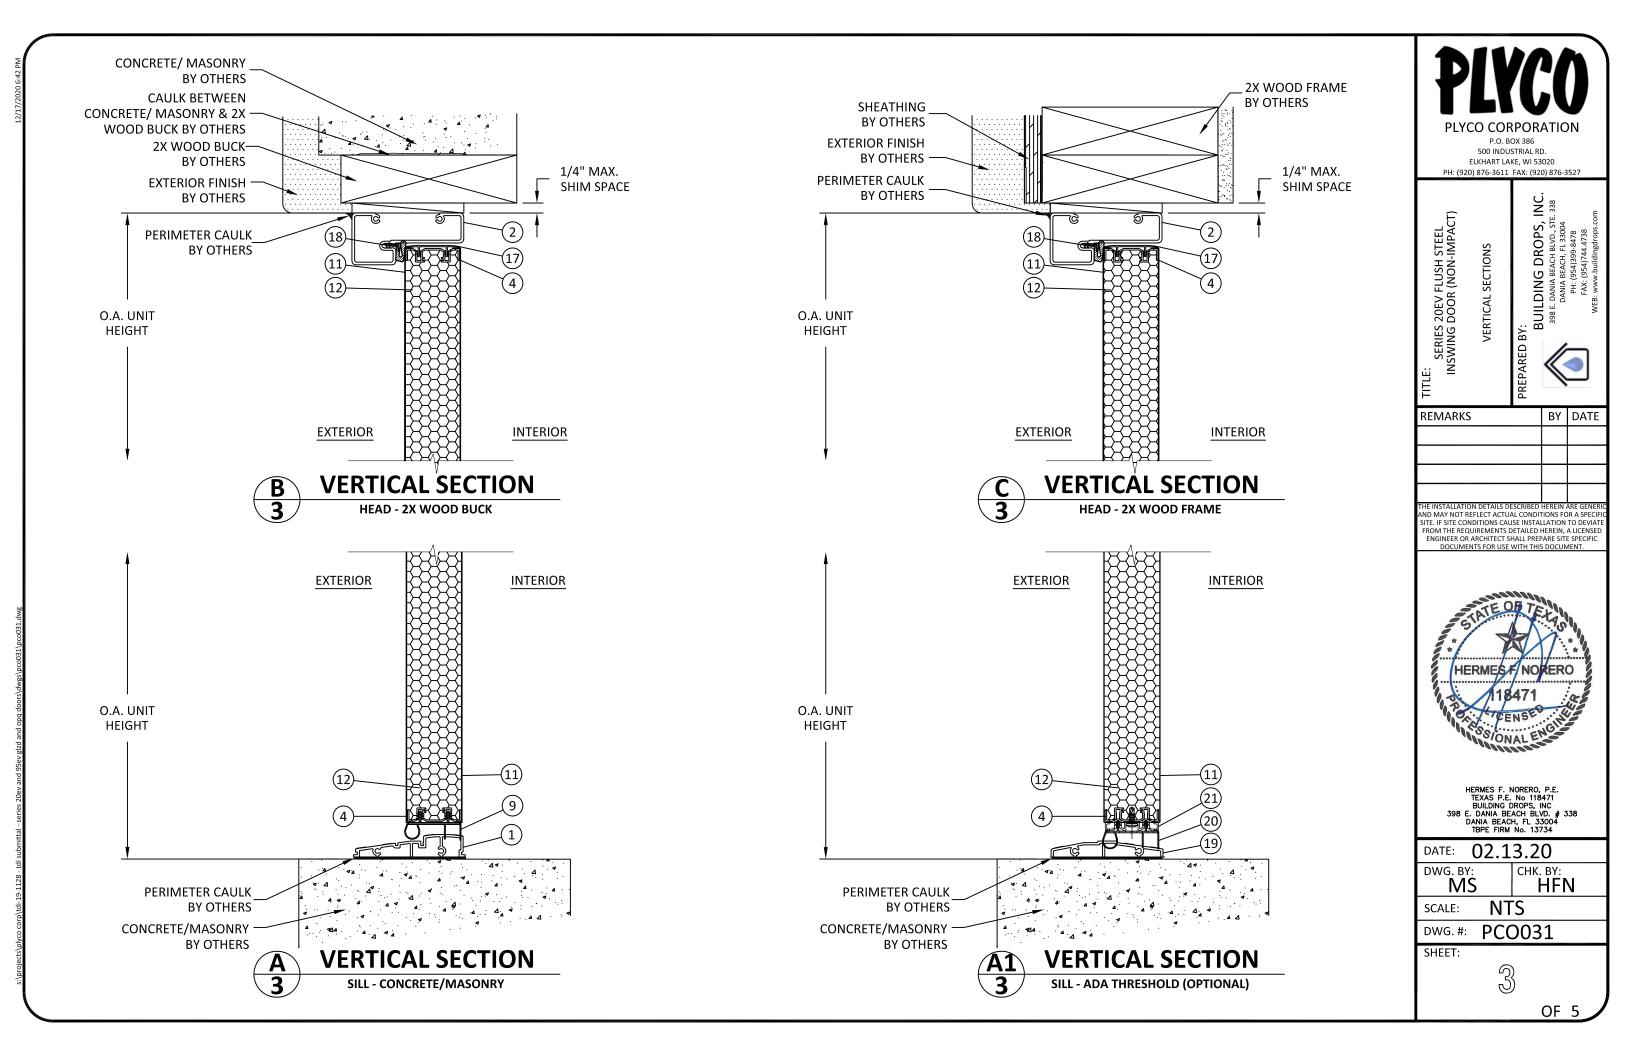


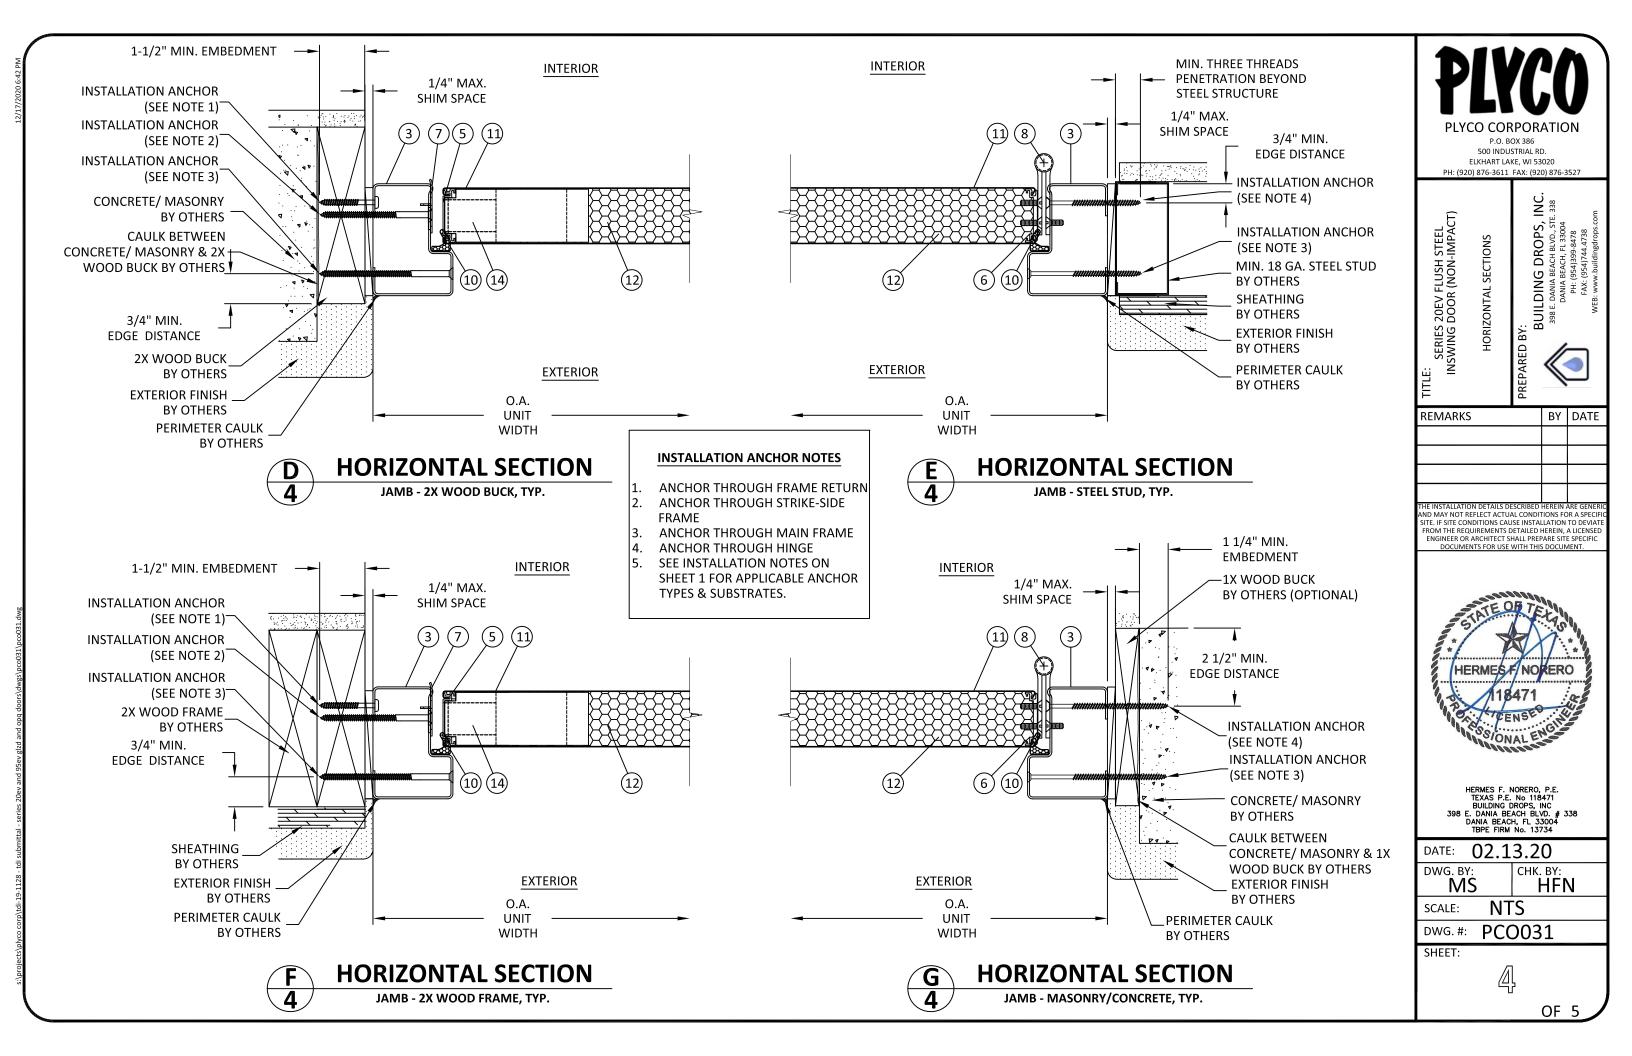


**FRAME SILL** 1 **ALUMINUM 6063-T5** 

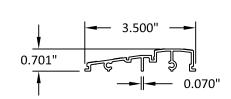




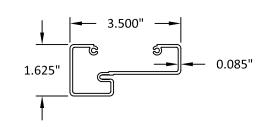


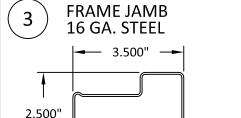



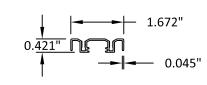




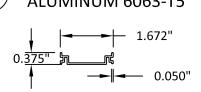

— 0.060'



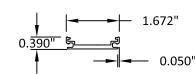






**DOOR SWEEP** 9 **PVC-ALCRYN** 

FOAM FILLED WEATHER SEAL 10 **FOAM** 



4" BUTT HINGE


304 STAINLESS STEEL

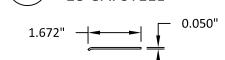

ZINC-PLATED MILD STEEL OR





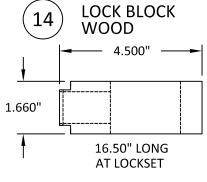


DOOR CAP 17 **PVC** 








ADA SILL (OPTIONAL) 19 **ALUMINUM 6063-T5** 

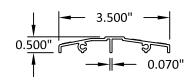







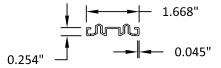



500 INDUSTRIAL RD. ELKHART LAKE, WI 53020

PH: (920) 876-3611 FAX: (920) 876-3527

D BY:

BUILDING DROPS, INC.
398 E. DANIA BEACH BLVD., STE. 338
DANIA BEACH, FL 33004
PH: (954)329-8478
FAX: (954)744.4738
..... h., idlingdrops, com

SERIES 20EV FLUSH STEEL INSWING DOOR (NON-IMPACT)

REMARKS BY DATE

ND MAY NOT REFLECT ACTUAL CONDITIONS FOR A SPEC SITE, IF SITE CONDITIONS CAUSE INSTALLATION TO DEVIA FROM THE REQUIREMENTS DETAILED HEREIN, A LICENSE ENGINEER OR ARCHITECT SHALL PREPARE SITE SPECIFIC DOCUMENTS FOR USE WITH THIS DOCUMENT.



HERMES F. NORERO, P.E. TEXAS P.E. No 118471 BUILDING DROPS, INC E. DANIA BEACH BLVD. # 338 DANIA BEACH, FL 33004 TBPE FIRM No. 13734

02.13.20 DATE:

DWG. BY: CHK. BY: MS

HFN NTS SCALE:

PCO031 DWG. #:

SHEET:

OF 5