

# Verde®


## "Verde" Series Single Hung Window "NON-IMPACT"

### EVALUATED FOR USE IN THE STATE OF TEXAS


The Single Hung Window described herein complies with the 2018 International Residential Code (IRC), Sections R301 & R609 and the 2018 International Building Code (IBC), Sections 1404.13, 1609, 1709.5, 2403 and 2404 subject to the following conditions:

1. Anchors shall be as listed and spaced as shown in the details. Anchor embedment to base material shall be beyond roof covering.
2. When used in areas requiring wind-borne debris protection this product is required to be protected with an impact resistant covering that complies with Section R301.2.1.2 of the IRC and Section 1609.2 of the IBC.
3. Allowable design pressure requirements must be equal to or less than the design pressure rating shown in the design pressure chart, sheet 1 of this drawing.
4. Conditions not covered by this drawing are subject to further engineering analysis.

TABLE OF CONTENTS	
SHEET #	DESCRIPTION
1	Typical Elevations, Design Pressures & General Notes
2	Frame Anchoring & Cross Section
3	Bill of Materials, Components & Glazing Details

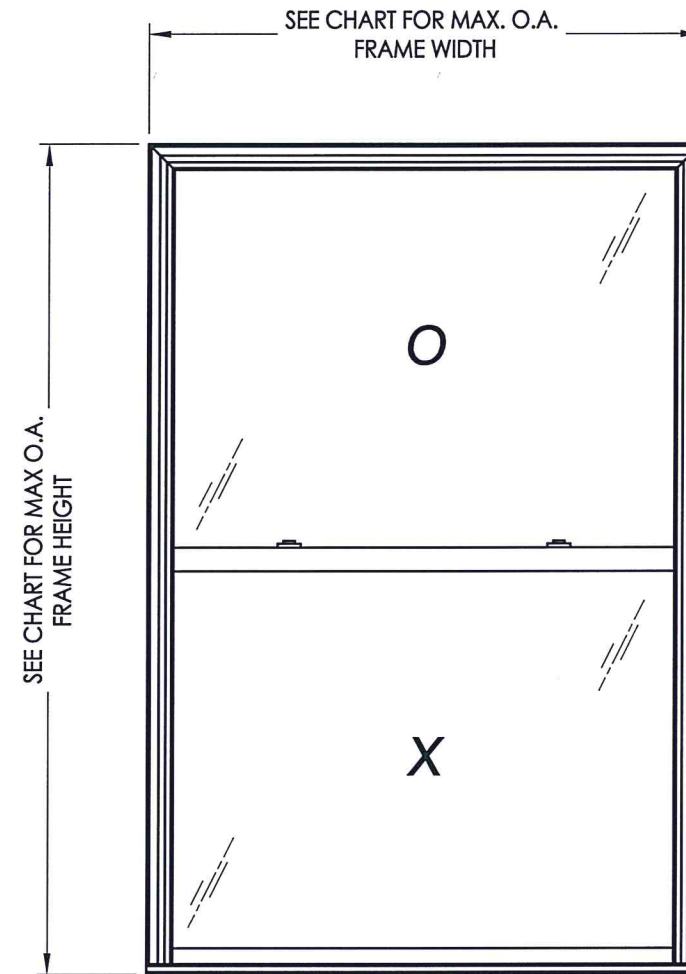

MAX. OVERALL FRAME DIMENSION	MAX DAY LITE DIMENSION (FIXED)	GLASS TYPE	DESIGN PRESSURE (PSF) w/out SILL RISER		DESIGN PRESSURE (PSF) w/ SILL RISER	
			POS.	NEG.	POS.	NEG.
49.0" X 93.0"	43.5" x 43.38"	G1	+25.0	-35.0	+25.0	-35.0
44.0" X 100.0"	38.56" x 46.88"	G1	+25.0	-35.0	+25.0	-35.0
53.0" X 83.0"	47.56" x 38.31"	G1	+25.0	-35.0	+25.0	-35.0
40.0" X 63.0"	34.5" x 28.38"	G2	+25.0	-50.0	+45.0	-50.0

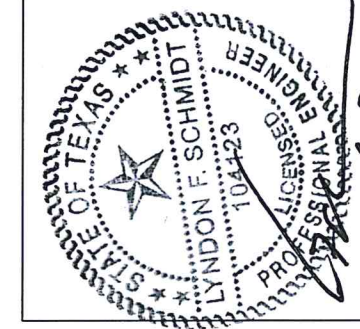

Documents Prepared By: Lyndon F. Schmidt, P.E.  
TEXAS P.E. #104123

RW BUILDING CONSULTANTS, INC.  
P.O. Box 230 Valrico FL, 33595  
Phone No.: 813.659.9197

TEXAS BOARD OF PROFESSIONAL ENGINEERS  
CERTIFICATE OF REGISTRATION # F-11852

PRODUCT: SINGLE HUNG WINDOW  
PART OR ASSEMBLY: TYPICAL ELEVATION, DESIGN PRESSURES & GENERAL NOTES




NO.	DATE	BY	REVISIONS

DATE: 6/30/20  
SCALE: N.T.S.  
DWG. BY: RW  
CHK. BY: LFS  
DRAWING NO.: TX-5077  
SHEET 1 OF 3



BILL OF MATERIALS		
ITEM #	DESCRIPTION	MATERIAL
A	2X FRAMING (SG >= 0.42)	WOOD
C	1/4" MAX. SHIM SPACE	-
F	#10 X 1-3/4" PPH SMS (1-3/8" MIN. EMBEDMENT)	STEEL
1	HEAD*	RIGID PVC
2	SILL*	RIGID PVC
3	JAMB*	RIGID PVC
4	STILE/ RAIL*	RIGID PVC
5	KEEPER RAIL*	RIGID PVC
6	LOCK RAIL*	RIGID PVC
7	GLAZING BEAD* (STILE/ RAIL)	RIGID PVC
8	GLAZING BEAD* (KEEPER RAIL)	RIGID PVC
9	GLAZING BEAD* (LIFT RAIL)	RIGID PVC
10	REINFORCEMENT (KEEPER RAIL)	6063-T6 ALUM.
11	SASH LOCK	-
14	#6 X 1" PFH SMS	STEEL
15	REINFORCEMENT (STILE/RAIL)	COMP.
19	SILL RISER*	RIGID PVC
20	WEATHERSTRIP (FIN-PILE)	-
24	BULB GASKET	FOAM

\* THE APPROVED WHITE RIGID PVC EXTERIOR EXTRUSIONS FOR WINDOWS ARE TO BE PRODUCED BY EXTRUDERS LICENSEES IN "CERTIFICATION PROGRAMS FOR RIGID PVC EXTRUSIONS".

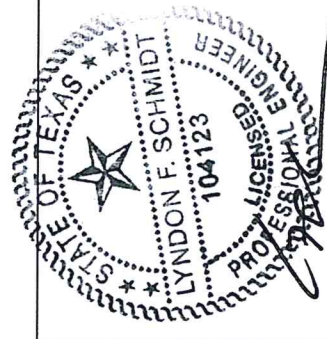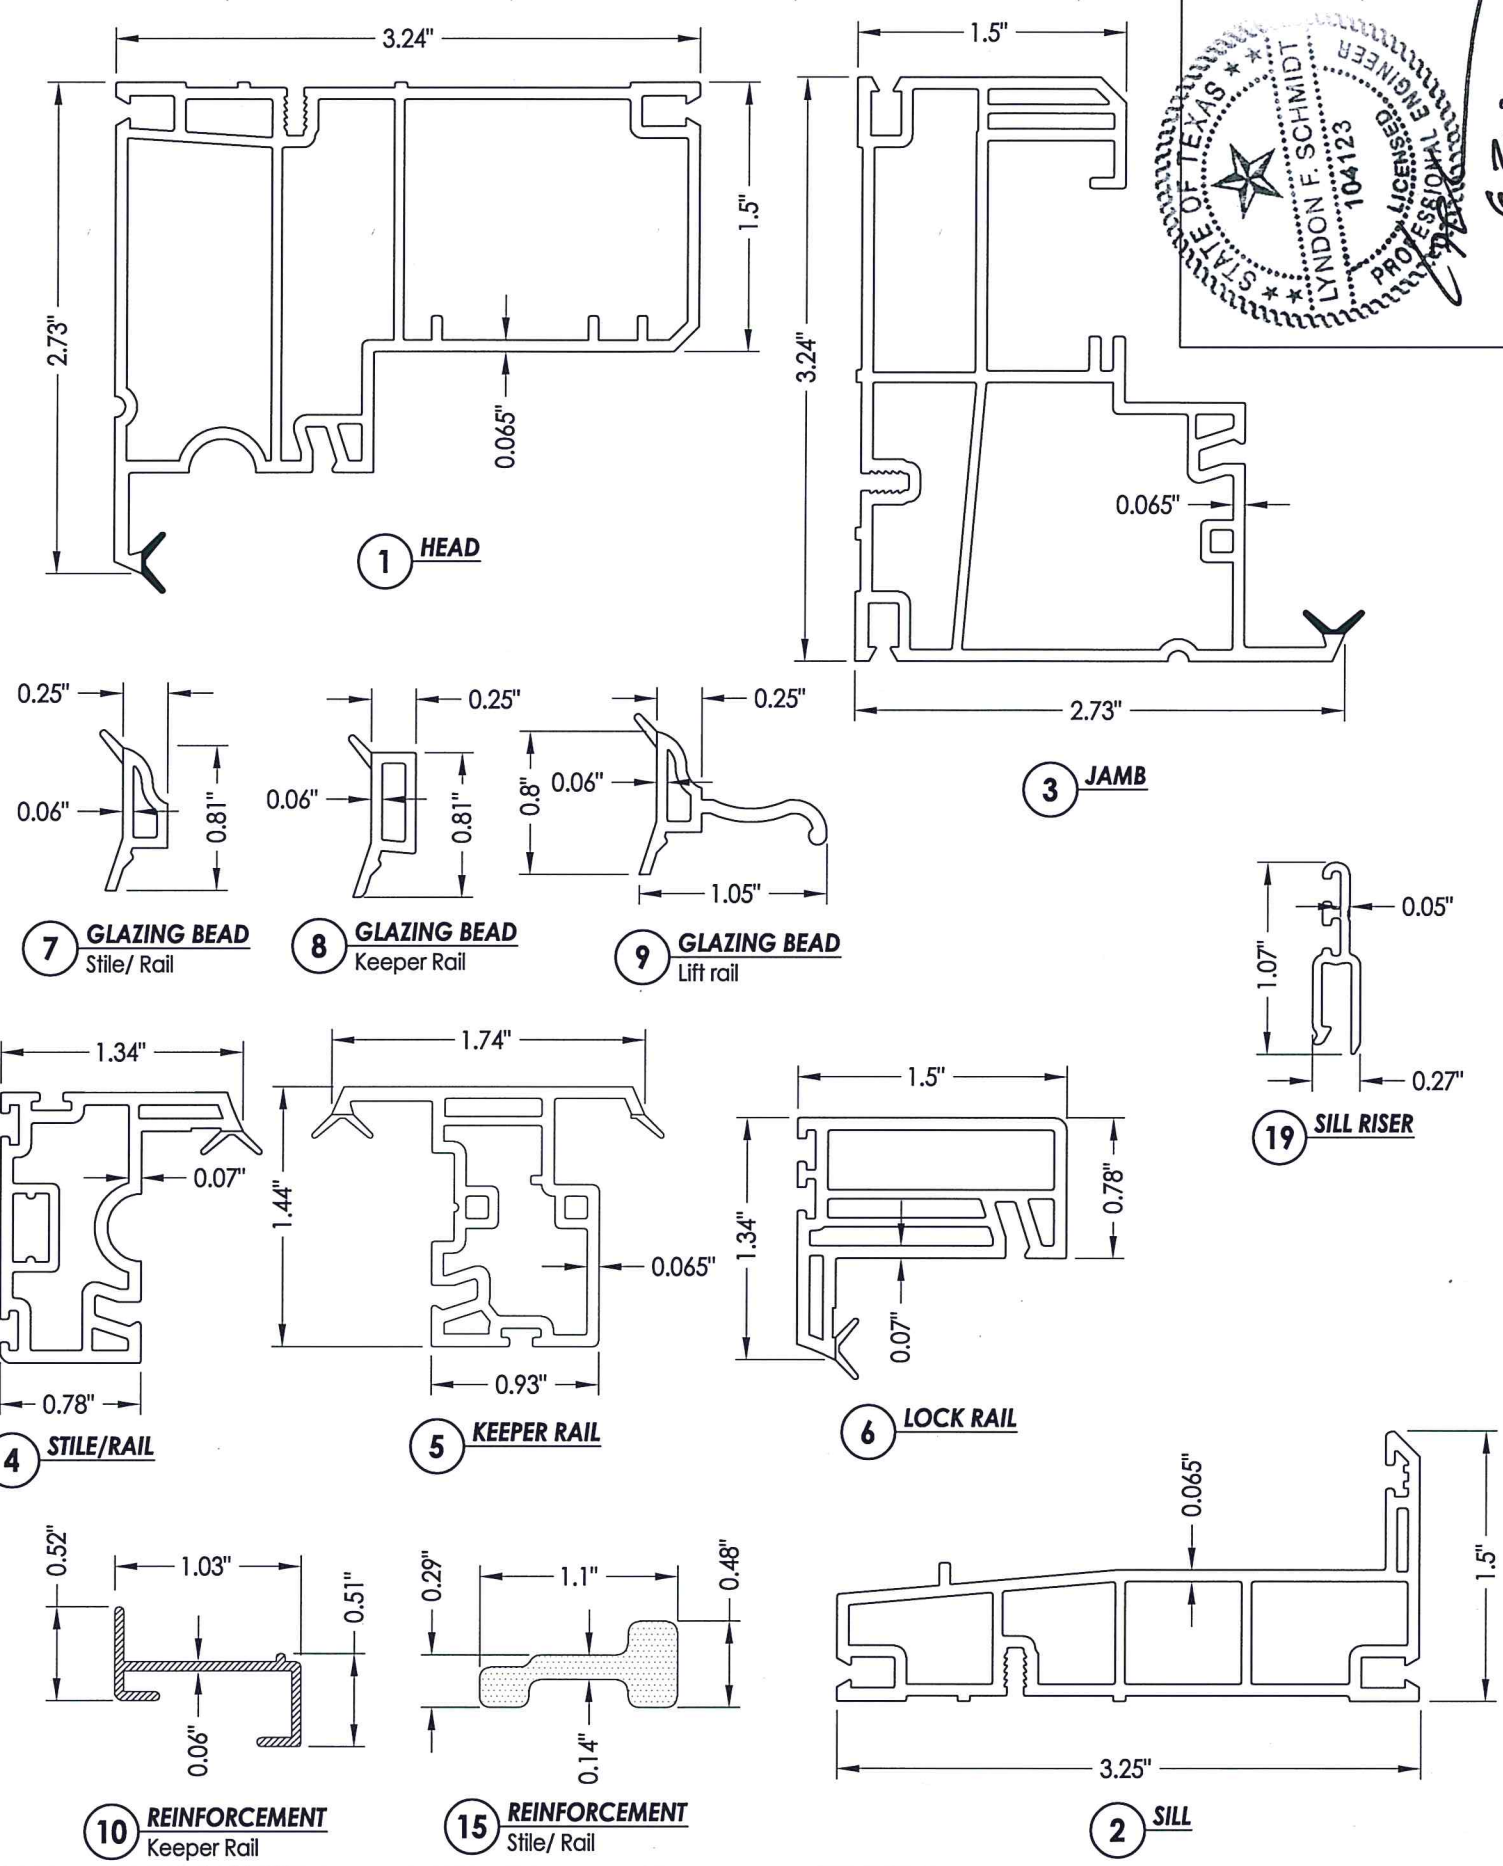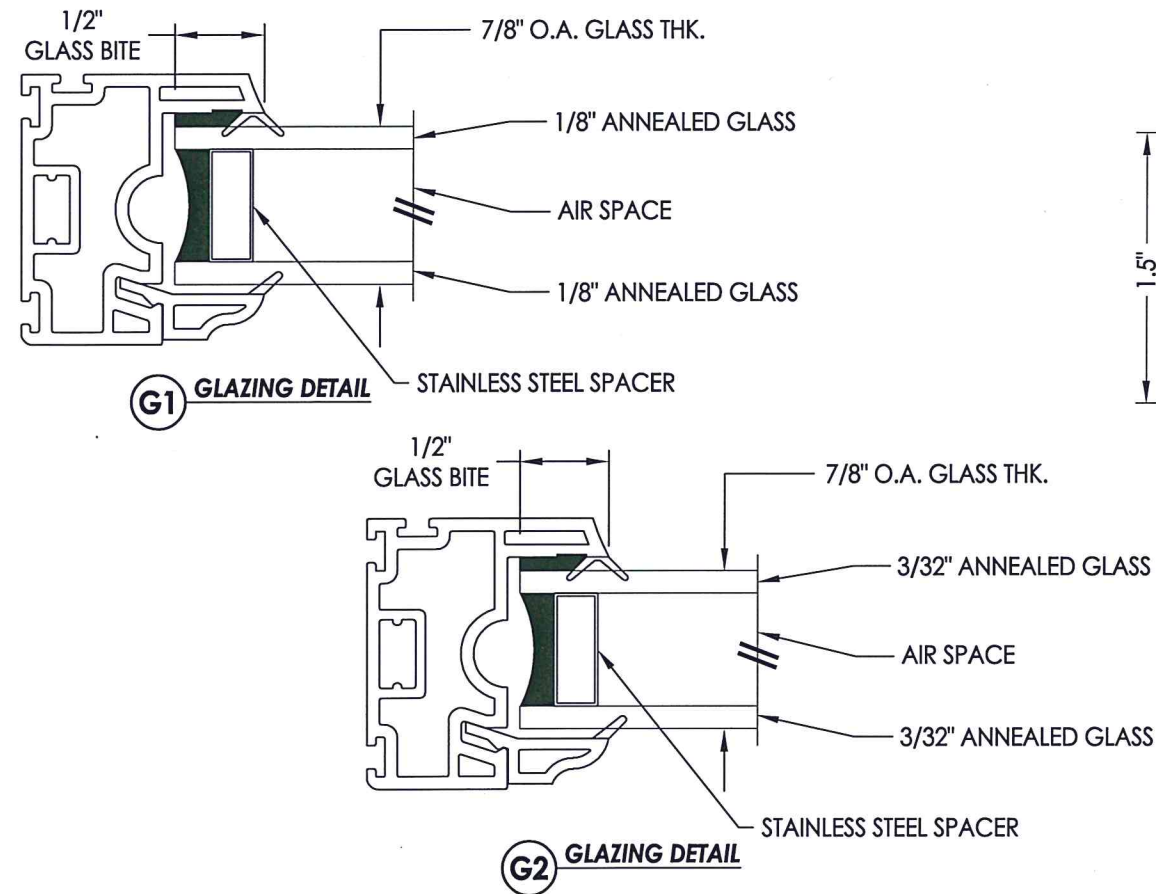

G. So. 20

Documents Prepared By: Lyndon F. Schmidt, P.E.  
TEXAS P.E. #104123

**RW** BUILDING CONSULTANTS, INC.  
P.O. Box 230 Valrico FL 33595  
Phone No.: 813.659.9197

TEXAS BOARD OF PROFESSIONAL ENGINEERS  
CERTIFICATE OF REGISTRATION # F-11852

PRODUCT:	SINGLE HUNG WINDOW	
PART OR ASSEMBLY:	BILL OF MATERIALS, COMPONENTS & GLAZING DETAILS	
NO.	DATE	BY
REVISIONS		
DATE:	6/30/20	
SCALE:	N.T.S.	
DWG. BY:	RW	
CHK. BY:	LFS	
DRAWING NO.:	TX-5077	
SHEET	3	OF 3