3773 STATE ROAD, CUYAHOGA FALLS, OH 44223

MODEL 3001/3B01/3A01/3AB1 ST **EXTRUDED VINYL DOUBLE HUNG WINDOW**

"NON-IMPACT"

ALSO DISTRIBUTED UNDER THE FOLLOWING TRADE NAMES:


ASSOCIATED MATERIALS. INC. **GENTEK BUILDING PRODUCTS REVERE BUILDING PRODUCTS**

EVALUATED FOR USE IN THE STATE OF TEXAS


The Alside Double Hung Window described herein complies with the 2006 International Residential Code (IRC), Sections R301 & R613 and the 2006 International Building Code (IBC), Sections 1405.12, 1609, 1714.5, 2403 and 2404 (including Texas revisions) subject to the following conditions:

- 1. Anchors shall be as listed and spaced as shown in the details. Anchor embedment to base material shall be beyond wall dressing or stucco.
- 2. When used in areas requiring wind-borne debris protection this product is required to be protected with an impact resistant covering that complies with Section R301.2.1.2 of the IRC and Section 1609.1.2 of the IBC.
- 3. Allowable design pressure requirements must be equal to or less than the design pressure rating shown in the design pressure chart, sheet 1 of this drawing.
- 4. Conditions not covered by this drawing are subject to further engineering

TABLE OF CONTENTS					
SHEET#	DESCRIPTION				
1	Typical elevations, design pressures & general notes				
2	Vertical & horizontal cross sections & frame anchoring				
3	Vertical & horizontal cross sections & frame anchoring				
4	Bill of materials, components & glazing details				

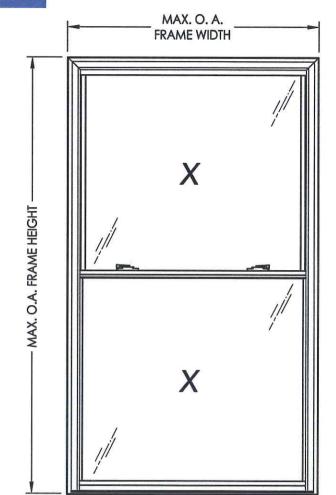



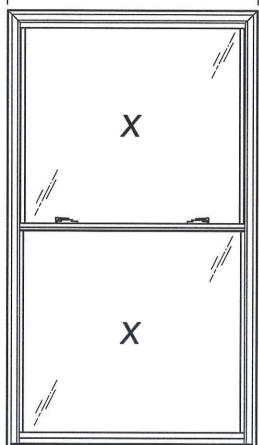


MAX. O. A.

FRAME WIDTH

Small Top Sash / Medium Bottom Sash

OVERALL FRAME	MAX. D.LO. (TOP)	MAX. D.L.O. (BOTTOM)	GLASS TYPE	DESIGN PRESSURE (PSF)	
DIMENSION				POSITIVE	NEGATIVE
36.0" X 72.0"	29.13" X 31.75"	30.13" X 32.75"	G 1	+50.0	-50.0
36.0" x 78.0"	29.13" X 34.75"	30.13" X 35.75"	G1	+35.0	-35.0
44.0" x 75.0"	37.13" X 33.25"	38.13" X 34.25"	G1	+35.0	-35.0
52.0" x 62.0"	45.13" X 26.75"	46.13" X 27.75"	G1	+30.0	-30.0
48.0" x 84.0"	41.13" X 37.75"	42.13" X 38.75"	G1	+30.0	-30.0
44.0" x 96.0"	37.13" X 43.75"	38.13" X 44.75"	G1	+25.0	-25.0

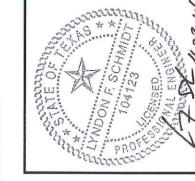


DATE: 3/27/14


DRAWING NO .:


N.T.S. JK LFS

TX-4413 SHEET 1 OF 4



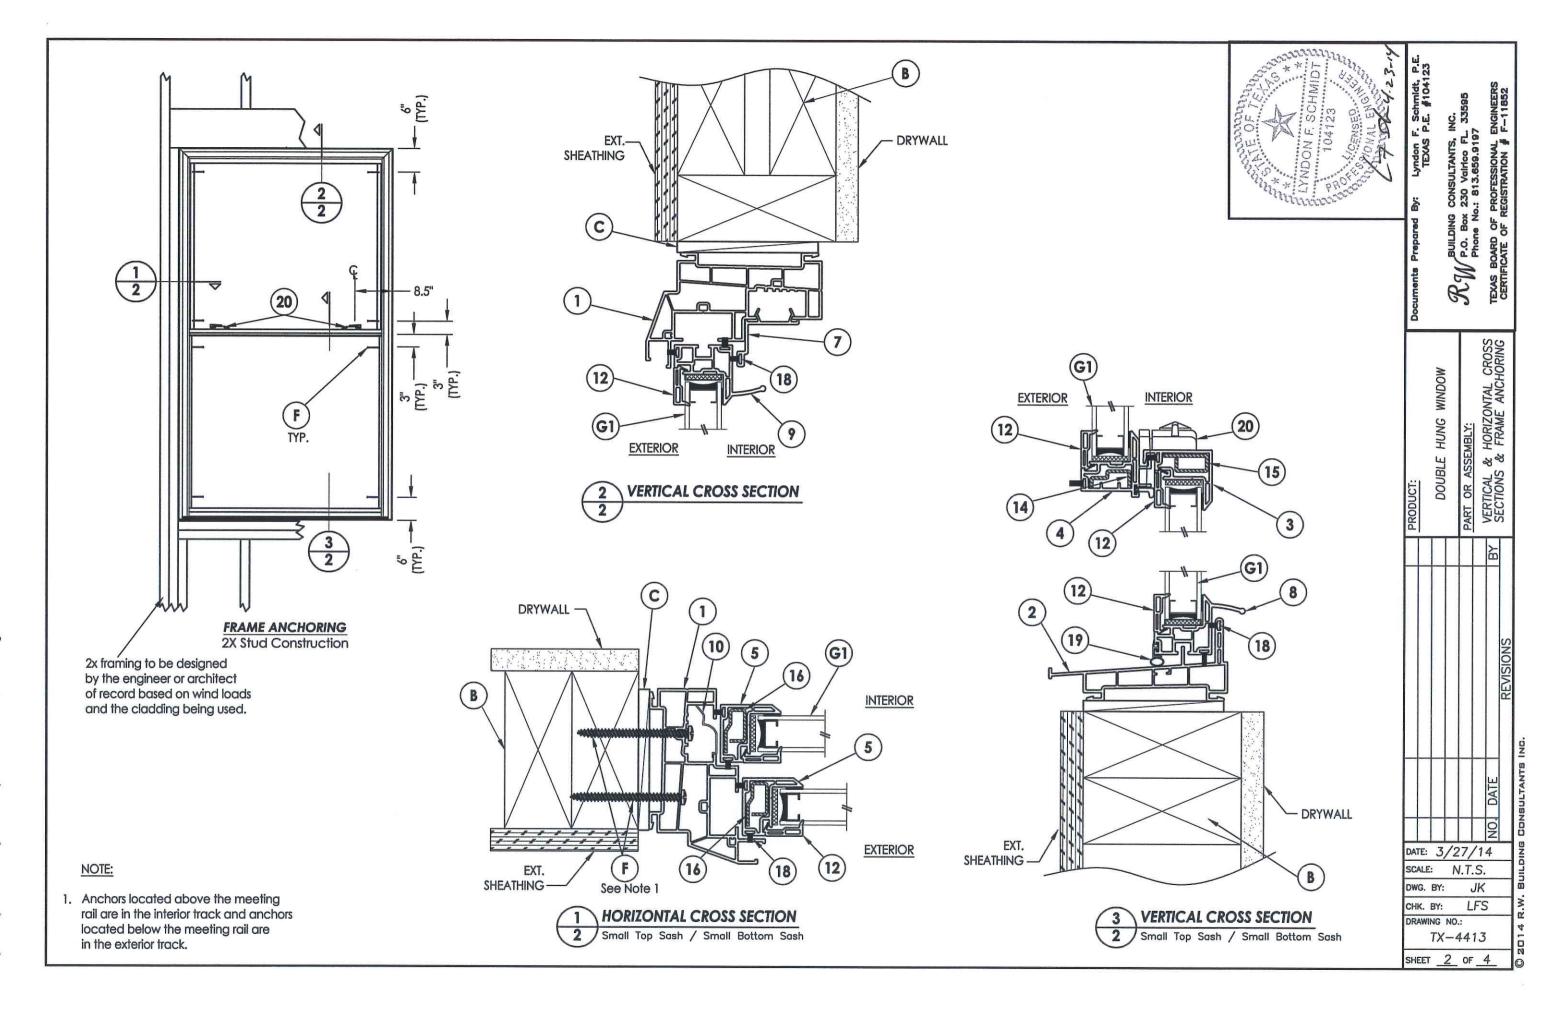

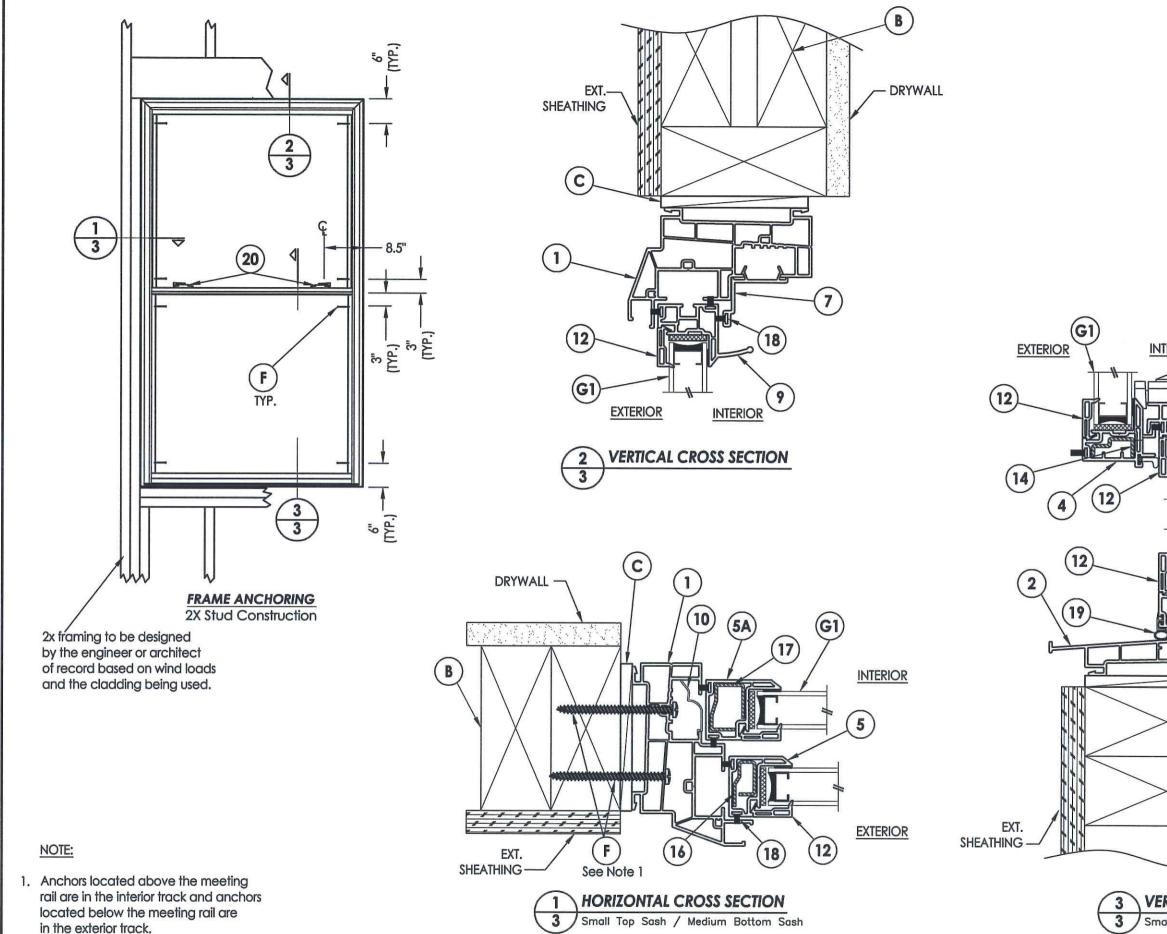

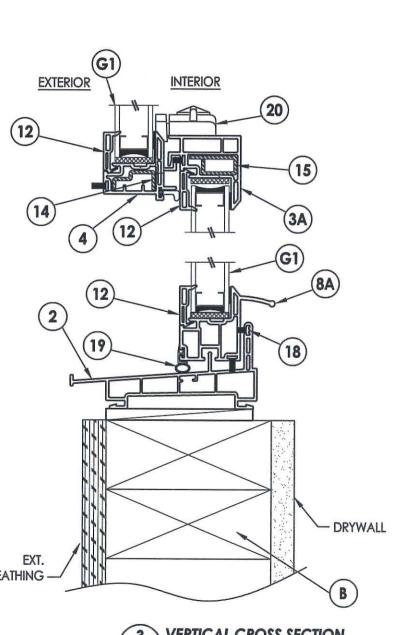

DATE: 3/27/14

SCALE:

DWG. BY:

CHK. BY:

DRAWING NO .:

N.T.S.

TX-4413

SHEET 3 OF 4

JK

LFS

DOUBLE HUNG WINDOW

VERTICAL CROSS SECTION

Small Top Sash / Medium Bottom Sash

