


## Direct Set Fixed Window w/ Nailing Fin "NON-IMPACT"

## **EVALUATED FOR USE IN THE STATE OF TEXAS**

The Fixed Window described herein complies with the 2006 International Residential Code (IRC), Sections R301 & R613 and the 2006 International Building Code (IBC), Sections 1405.12, 1609, 1714.5, 2403 and 2404 (including Texas revisions) subject to the following conditions:


- 1. Anchors shall be as listed and spaced as shown in the details. Anchor embedment to base material shall be beyond wall dressing or stucco.
- 2. When used in areas requiring wind-borne debris protection this product is required to be protected with an impact resistant covering that complies with Section R301.2.1.2 of the IRC and Section 1609.1.2 of the IBC.
- 3. Allowable design pressure requirements must be equal to or less than the design pressure rating shown in the design pressure chart, sheet 1 of this drawing.
- 4. Conditions not covered by this drawing are subject to further engineering analysis.


TABLE OF CONTENTS						
SHEET #	DESCRIPTION					
1	Typical Elevations, Design Pressures & General Notes					
2	Frame Anchoring & Cross Section					
3	Bill of Materials, Components & Glazing Details					

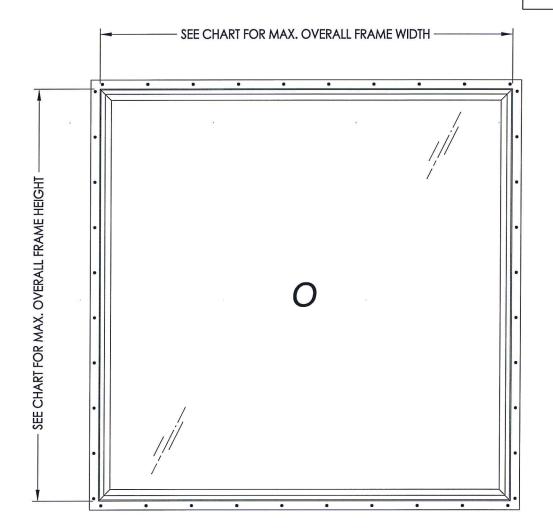

75.14" X 75.14"	72.0" X 72.0"	65.25" x 65.25"	G1	+50.0	-50.0
FIN DIMENSION	FRAME DIMENSION	DAY LITE DIMENSION	GLASS TYPE	POS.	SF) NEG.
MAX. OVERALL	MAX. OVERALL	МАУ		DESIGN I	PRESSURE

Documents Pr			BULL			DECOMBE S. OTNICAL MOTES BOA		
PRODUCT: FIXED WINDOW				PART OR ASSEMBLY:				
						B√		
				7		NO, DATE	REVISIONS	NG CONSULTANTS INC.
DATE: 5/13/19 SCALE: N.T.S.								חורםו
DWG. BY: TRJ								. B
CHK. BY: LFS							8.	
drawing no.: TX-4866							5/13/19.W. BI	

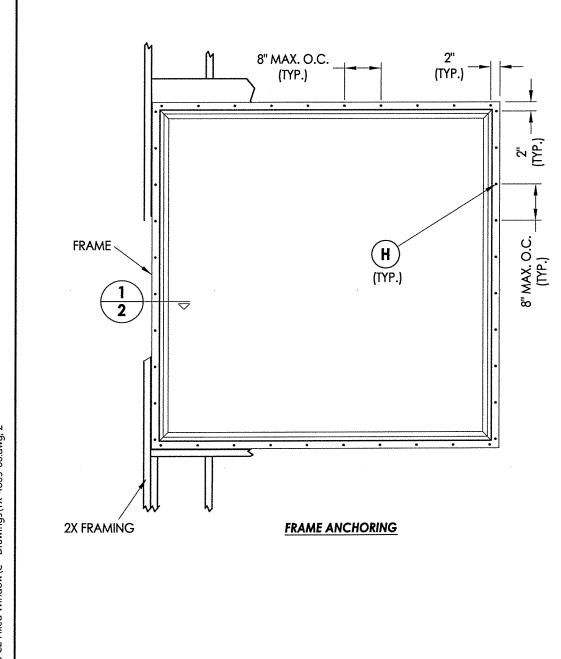

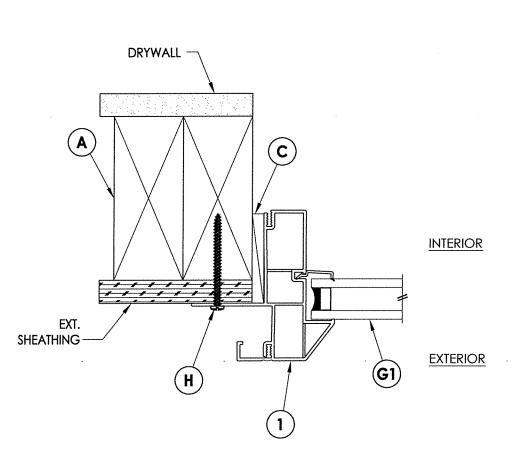


1 HORIZONTAL CROSS SECTION


FIXED WINDOW DATE: 5/13/19 N.T.S. TRJ DWG. BY: LFS


CHK. BY: DRAWING NO.:

TX-4866 SHEET <u>2</u> OF <u>3</u>

R:\Clients\Sunrise Windows\B - Texas Dept of Ins\TDI - ID XXXX - 7040 C2 Fixed Window\C - Drawings\TX-4865-66.dwg, 2

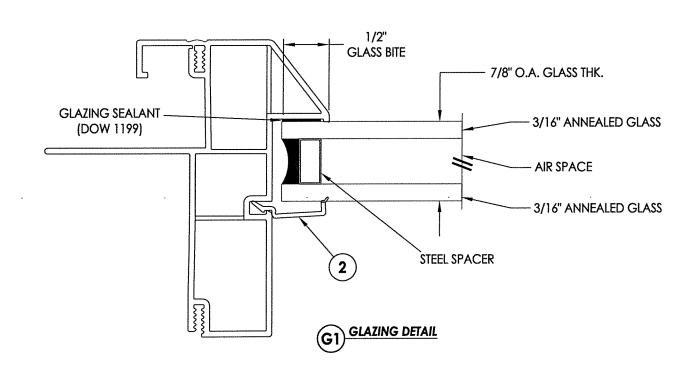

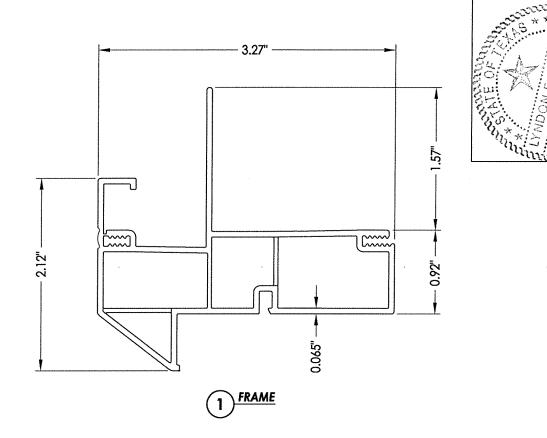

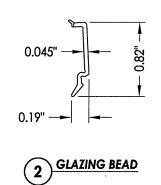

	PRODUCT: FIXED WIN				PART OR ASSEMBLY:				
							BY COMPONENTS & CI		
							NO. DATE	REVISIONS	1/19.W. BUILDING CONSULTANTS INC.
	DATE: 5/13/19 SCALE: N.T.S.								Z
								$\dashv$	1500
l	DWG. BY: TRJ CHK. BY: LFS DRAWING NO.:							≥.	
ł	DRAWING NO.:							9 1 7	

TX-4866 SHEET 3 OF 3