





215 EAST ROOSEVELT AVE.
ZEELAND, MI 49464


ODL TUBULAR SKYLIGHT "EZ" & "TS" MODELS "IMPACT"

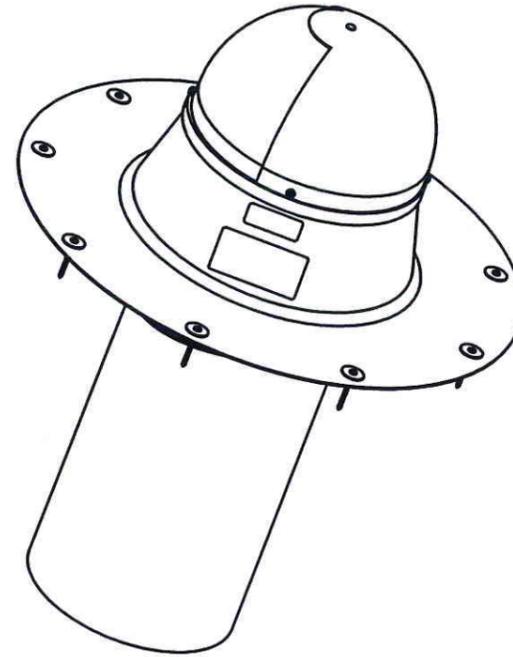

MODEL NO. EZ10SCP NH (SHOWN)

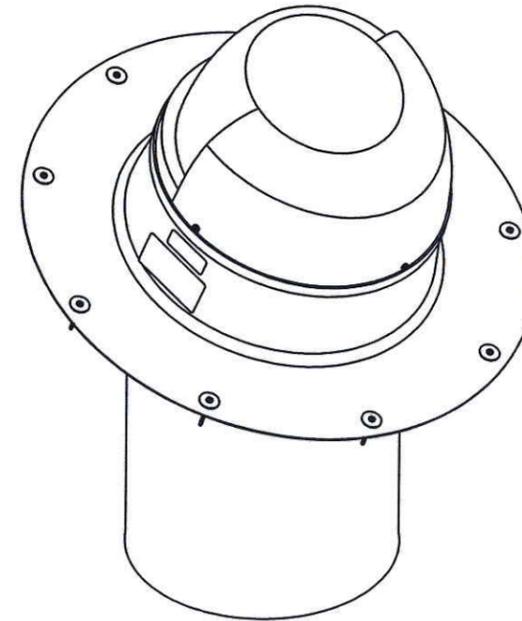

MODEL NO. EZ14SCP NH (SHOWN)

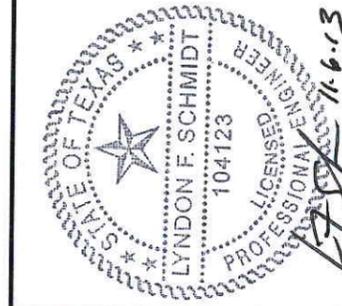

Documents Prepared By: Lyndon F. Schmidt, P.E.
TEXAS P.E. #104123

RW BUILDING CONSULTANTS, INC.
P.O. Box 230 Valrico FL 33595
Phone No.: 813.659.9197

TEXAS BOARD OF PROFESSIONAL ENGINEERS
CERTIFICATE OF REGISTRATION # F-11852

EVALUATED FOR USE IN THE STATE OF TEXAS


The ODL Tubular Skylight described herein complies with the 2006 International Residential Code (IRC), Sections R308.6 and the 2006 International Building Code (IBC), Sections 1609, 2405, and 2610 (including Texas revisions) subject to the following conditions:

1. Anchors shall be as listed and spaced as shown in the details. Anchor embedment to base material shall be beyond roof covering.
2. When used in areas requiring wind-borne debris protection (Seaward and Inland I areas), this product complies with Section R301.2.1.2 of the IRC and Section 1609.1.2 of the IBC and does not require impact protection. This product meets missile level "D" and includes Wind Zone 4 as defined in ASTM E 1996.
3. Allowable design pressure requirements must be equal to or less than the design pressure rating shown in the design pressure chart, sheet 1 of this drawing.
4. Conditions not covered by this drawing are subject to further engineering analysis.


TABLE OF CONTENTS	
SHEET#	DESCRIPTION
1	Typical elevations, design pressures & general notes
2	Skylight details

MODEL NUMBER	DESIGN PRESSURE (PSF)	
	POSITIVE	NEGATIVE
EZ10SCP NH EZ14SCP NH EZ10HRPNH EZ14HRPNH EZ10PRO EZ14PRO TS10SVRWE TS14SVRWE TS10HRSVRW TS14HRSVRW	+100.0	-100.0




PRODUCT:	ODL TUBULAR SKYLIGHT
PART OR ASSEMBLY:	TYPICAL ELEVATION, DESIGN PRESSURES & GENERAL NOTES
DATE:	01/18/11
SCALE:	N.T.S.
DWG. BY:	JK
CHK. BY:	LFS
DRAWING NO.:	TX-4056
SHEET	1 OF 2

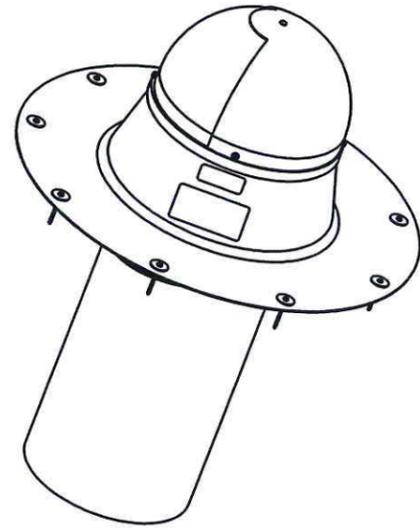

MODEL NO. EZ10SCPNH
 MODEL NO. EZ10HRPNH
 MODEL NO. EZ10PRO
 MODEL NO. TS10SVRWE
 MODEL NO. TS10HRSVRW

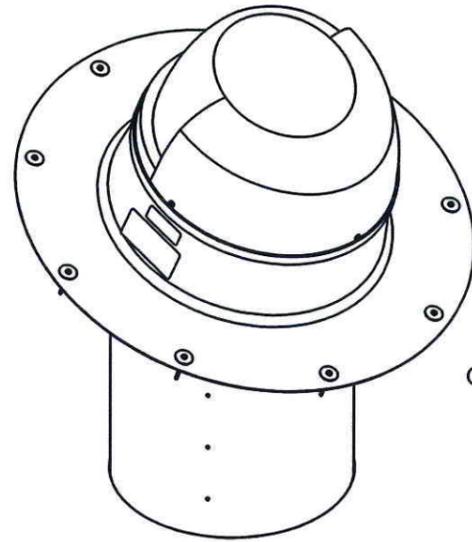

MODEL NO. EZ14SCPNH
 MODEL NO. EZ14HRPNH
 MODEL NO. EZ14PRO
 MODEL NO. TS14SVRWE
 MODEL NO. TS14HRSVRW

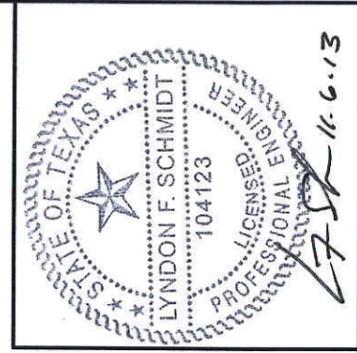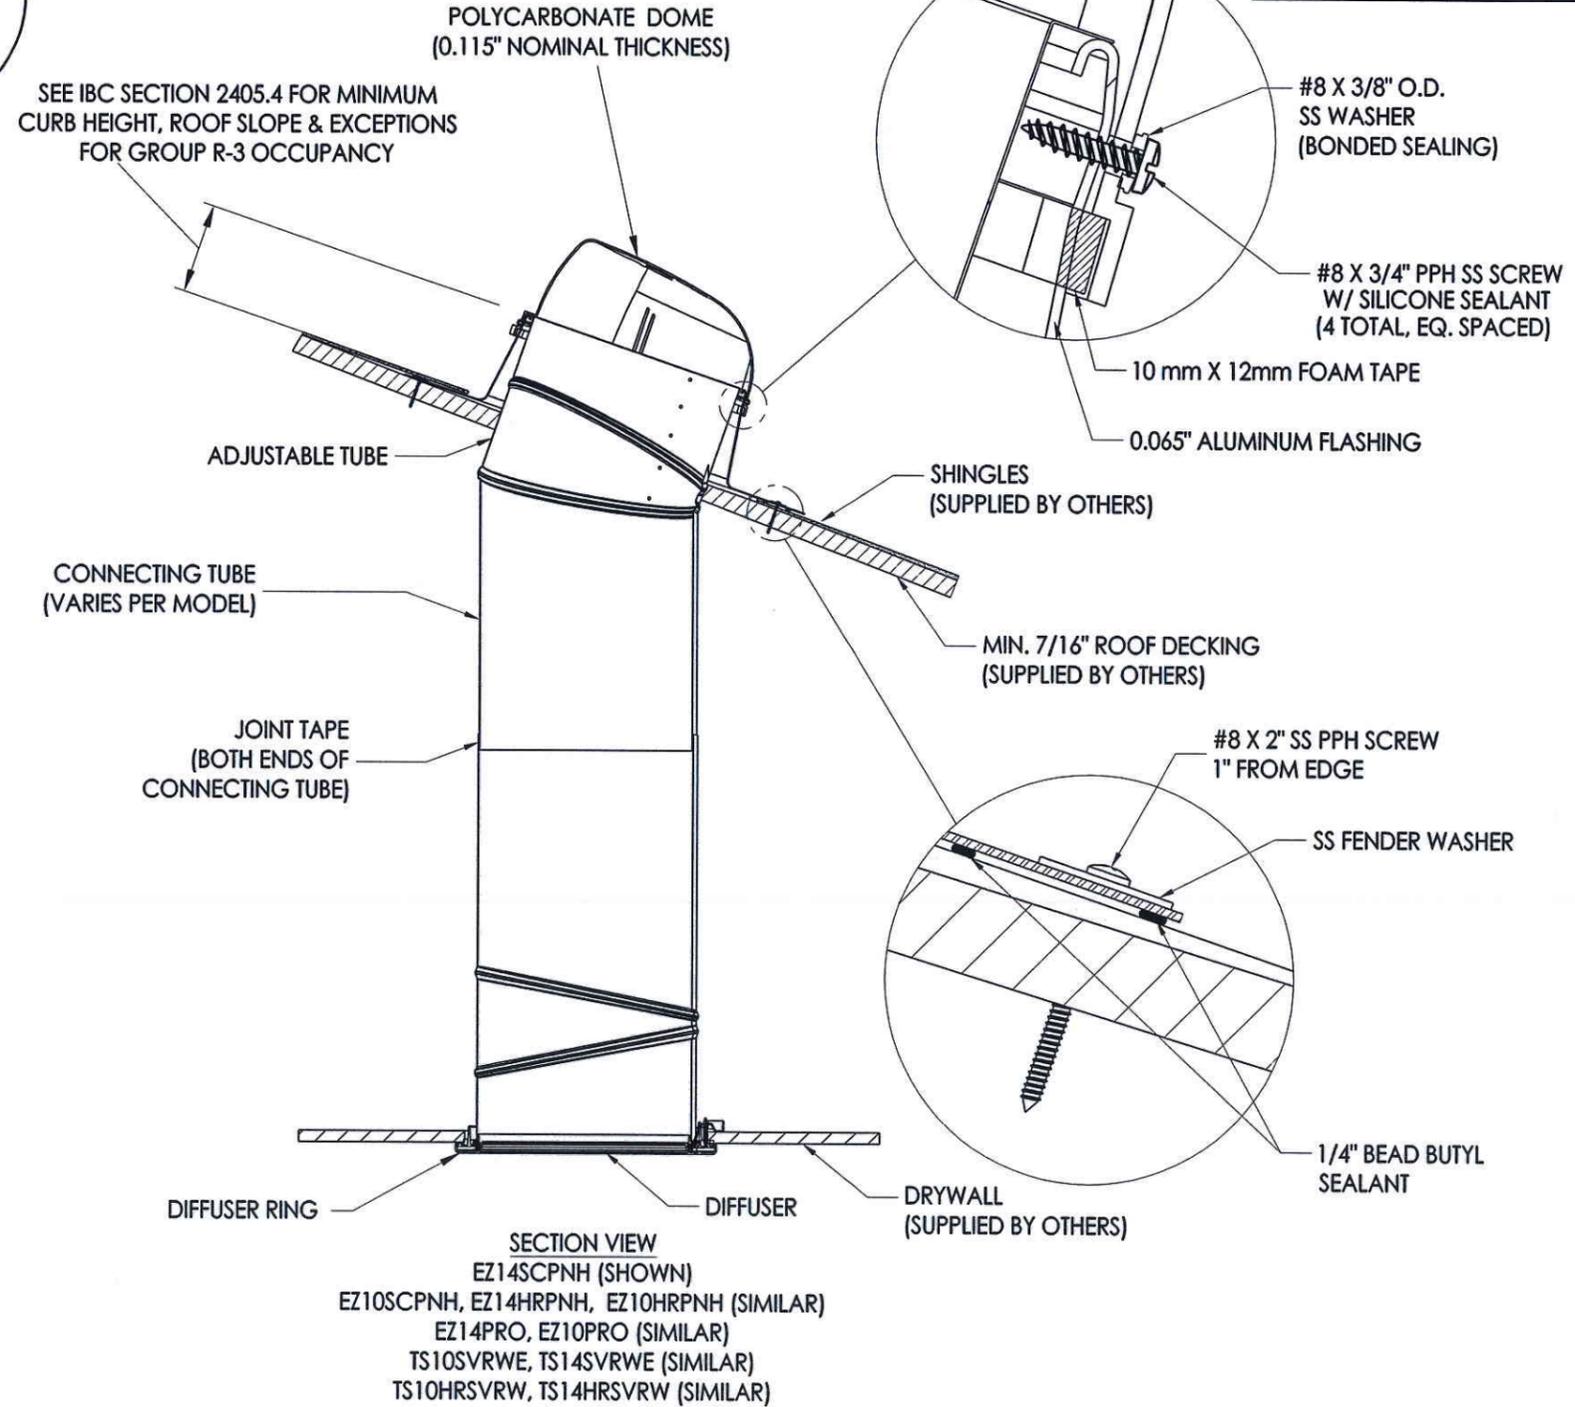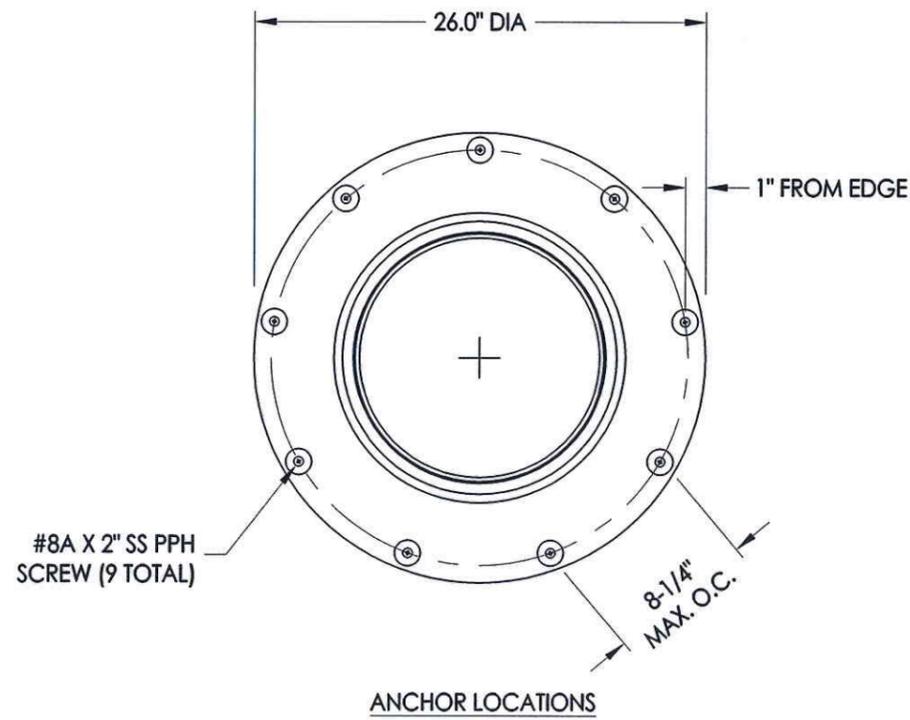

Documents Prepared By: Lyndon F. Schmidt, P.E.
 TEXAS P.E. #104123

RW BUILDING CONSULTANTS, INC.
 P.O. Box 230 Vairico FL. 33595
 Phone No.: 813.659.9197

TEXAS BOARD OF PROFESSIONAL ENGINEERS
 CERTIFICATE OF REGISTRATION # F-11852

PRODUCT:	ODL TUBULAR SKYLIGHT
PART OR ASSEMBLY:	SKYLIGHT DETAILS

NO.	DATE	BY	REVISIONS
2	11/4/13	LFS	ADDED "HR" MODEL
1	9/19/12	LFS	ADDED "TS" MODEL

DATE:	01/18/11
SCALE:	N.T.S.
DWG. BY:	JK
CHK. BY:	LFS
DRAWING NO.:	TX-4056
SHEET	2 OF 2